

MODERN HERITAGE



Thames
&Hudson

CHERISHING AUSTRALIA'S
INTERWAR HOMES: OLD ENGLISH,
SPANISH MISSION & ART DECO

CAMERON
BRUHN


Marcus Martin House:
Marcus Martin⁽¹⁹¹⁹⁾
Allan Powell⁽²⁰¹²⁾

South Yarra, Victoria


Marcus Martin House is built
on the land of the Bunurong and
Wurundjeri Woi Wurrung people
of the Kulin Nation



- FLOOR PLAN KEY
- 1 Entry
 - 2 Garage
 - 3 Formal lounge
 - 4 Lobby
 - 5 Powder room
 - 6 Sitting room
 - 7 Kitchen
 - 8 Study
 - 9 Formal dining
 - 10 Dining
 - 11 Living
 - 12 Games room
 - 13 Courtyard
 - 14 BBQ store / shed
 - 15 Bedroom
 - 16 Hall
 - 17 Boys' bathroom
 - 18 Girls' bathroom
 - 19 Studio
 - 20 Balcony

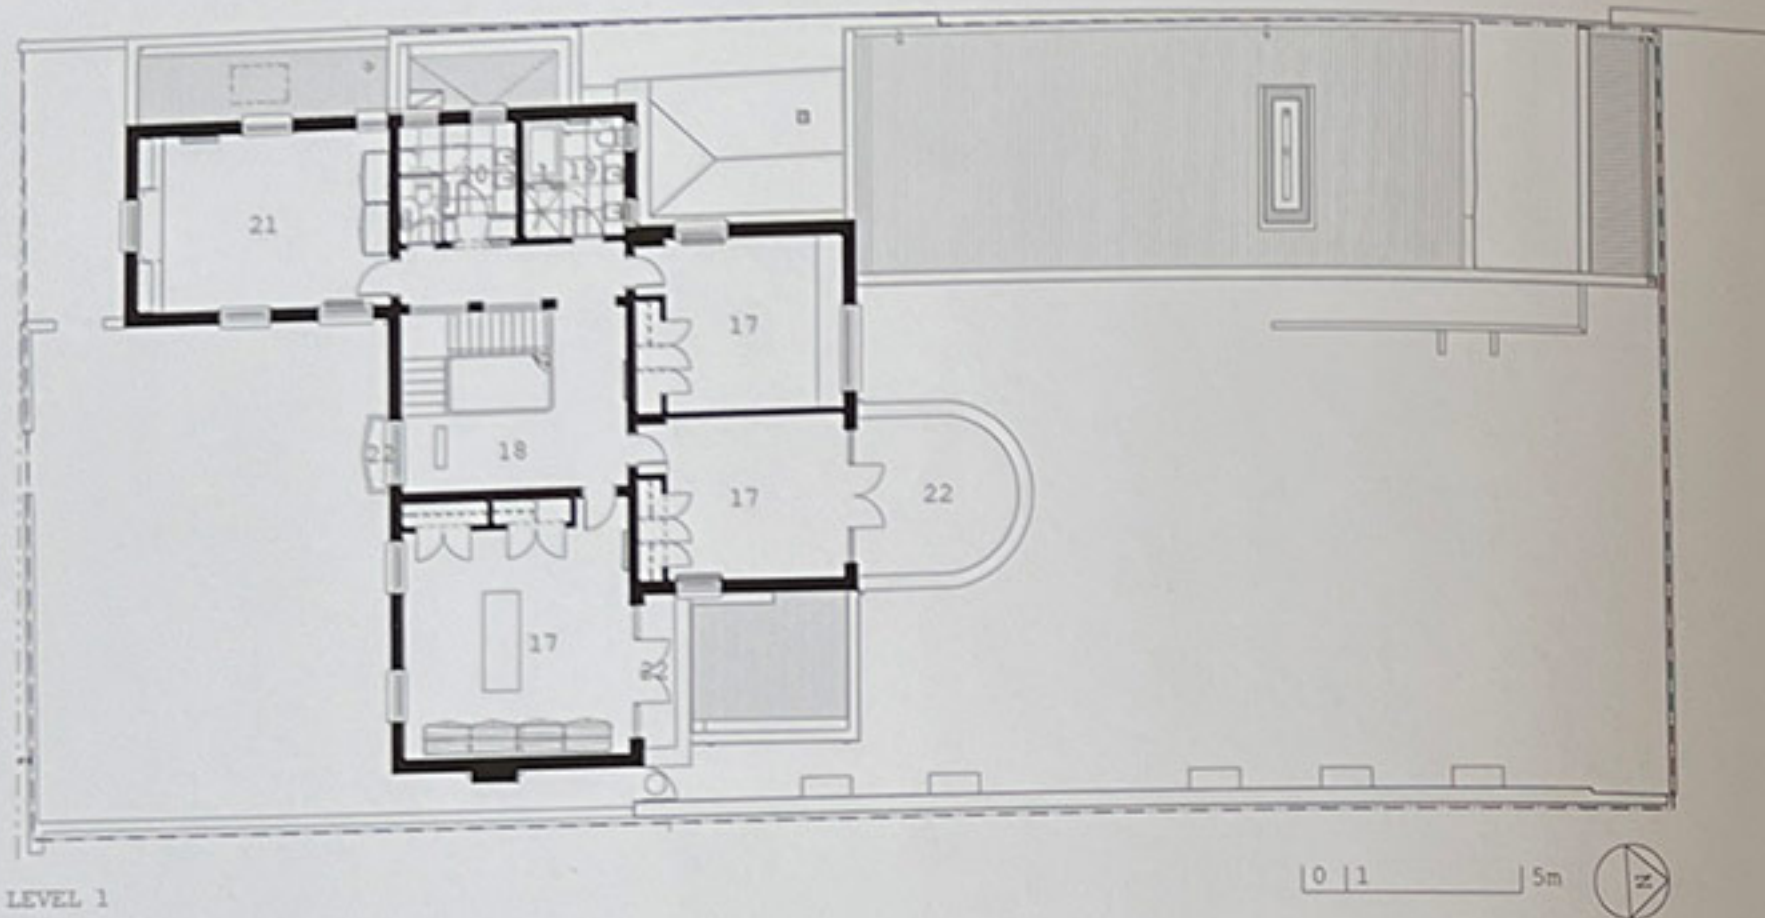

LEVEL 1

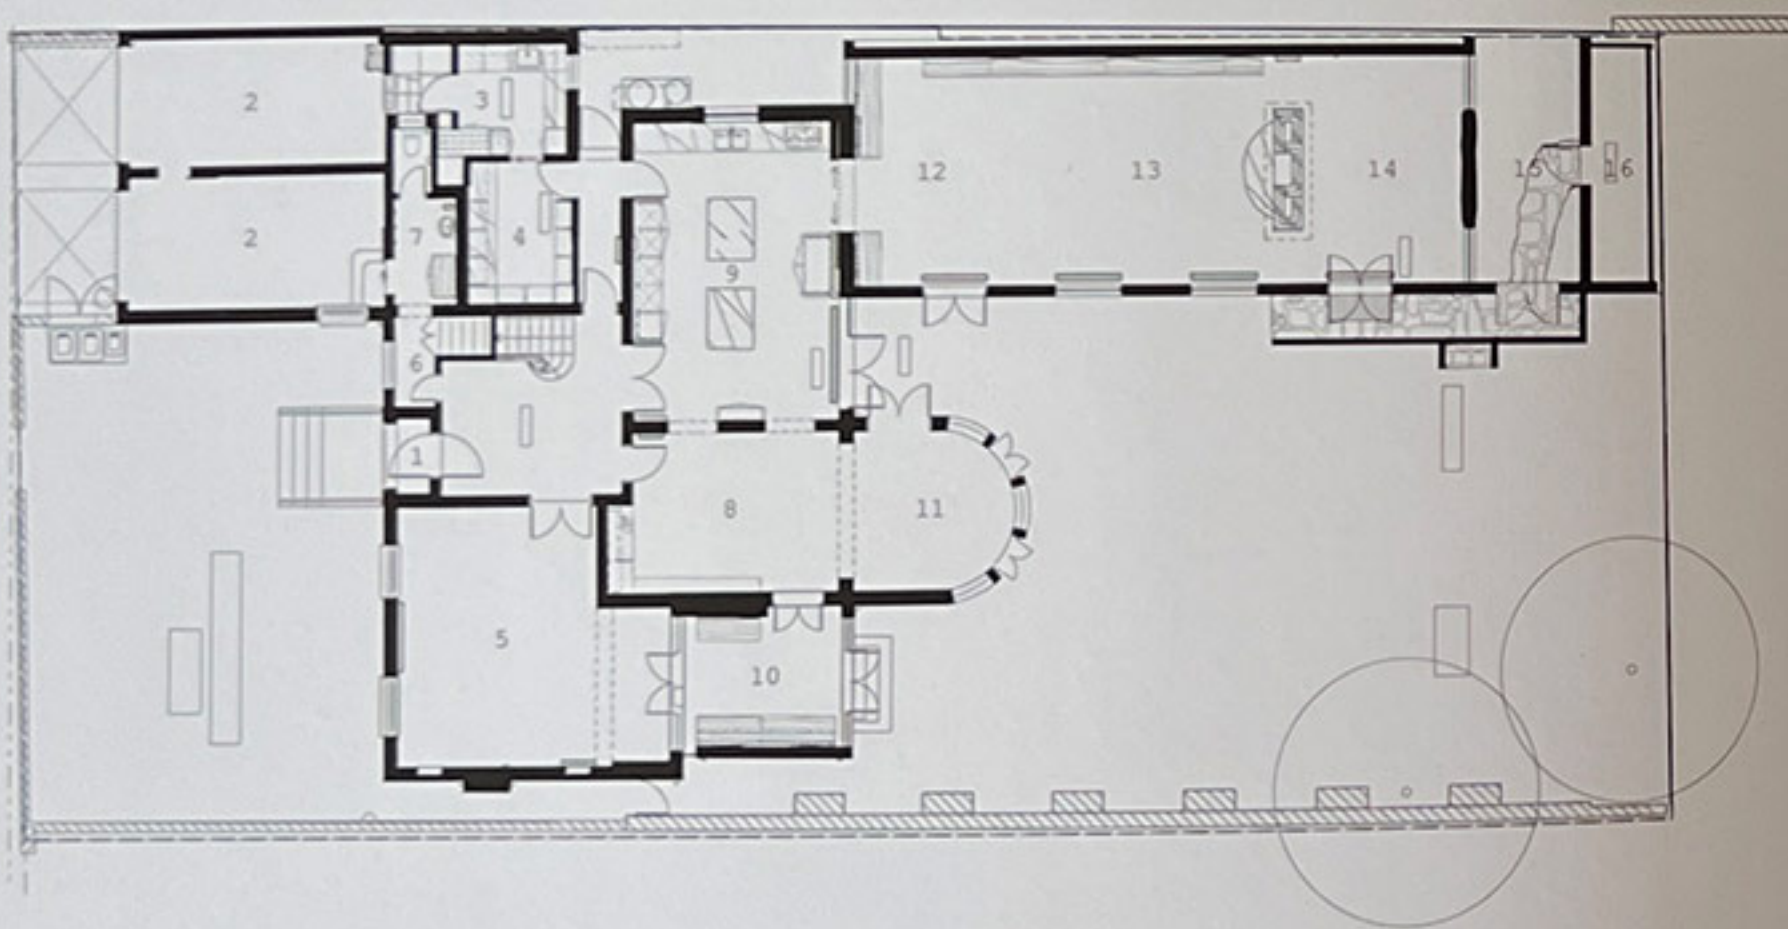

GROUND FLOOR



SECTION

